

February 6, 2014

Mr. Richard Roche
Town of Logy Bay-Middle Cove-Outer Cove
744 Logy Bay Road
Logy Bay, NL
A1K 3B5



Dear Mr. Roche:

**LOGY BAY – MIDDLE COVE – OUTER COVE
Development Regulations Amendment No. 22, 2013
(St. John's Urban Region Regional Plan Amendment No. 16, 2013)**

I am pleased to inform you that the **Town of Logy Bay – Middle Cove – Outer Cove Development Regulations No. 22, 2013**, in relation to **St. John's Urban Region Regional Plan Amendment No. 16, 2013**, as adopted by Council on the **30th day of October, 2013**, has now been registered.

Council must publish a notice in the **Newfoundland and Labrador Gazette** within 10 days of this letter. The Amendment comes into effect on the date that this notice appears in the Gazette. Council must include reference to the registration of the Regional Plan Amendment in this notice as well. The notice must also appear in a local newspaper. I have enclosed a notice template to assist Council in the preparation of this notice.

The Newfoundland and Labrador Gazette is published every Friday. **Notices must be submitted a week in advance.** Council can submit the notice by email queensprinter@gov.nl.ca, by fax (729-1900) or by mail (Queen's Printer, P.O. Box 8700, St. John's, and NL, A1B 4J6).

Council's registered copy of the Amendment is enclosed. As it is a legal document, it should be reserved in a safe place.

Yours truly,



Corrie Davis, MCIP
Manager, Land Use Planning Division

cc: Reginald Garland, Plan Tech Environment
Encls.

TOWN OF LOGY BAY-MIDDLE COVE-OUTER COVE

MUNICIPAL PLAN 2005-2015



DEVELOPMENT REGULATIONS AMENDMENT No. 22, 2013

**“RESIDENTIAL SUBDIVISION AREA” to “RESIDENTIAL LOW
DENSITY”**

**9 Lot Residential Subdivision
Off Logy Bay Road**

June 2013

PLAN-TECH



ENVIRONMENT

**URBAN AND RURAL PLANNING ACT
RESOLUTION TO ADOPT
TOWN OF LOGY BAY-MIDDLE COVE-OUTER COVE
DEVELOPMENT REGULATIONS AMENDMENT No. 22, 2013**

Under the authority of Section 16 of the *Urban and Rural Planning Act 2000*, the Town Council of Logy Bay-Middle Cove-Outer Cove adopts the Town of Logy Bay-Middle Cove-Outer Cove Development Regulations Amendment No. 22, 2013.

Adopted by the Town Council of Logy Bay-Middle Cove-Outer Cove on the 13th day of January, 2014.

Signed and sealed this 14th day of January, 2014.

Mayor: [Signature] (Council Seal)
Clerk: [Signature]



CANADIAN INSTITUTE OF PLANNERS CERTIFICATION

I certify that the attached Town of Logy Bay-Middle Cove-Outer Cove Development Regulations Amendment No. 22, 2013 has been prepared in accordance with the requirements of the *Urban and Rural Planning Act*.

Development Regulations/Amendment
REGISTERED
Number 2945-2014-026
Date February 6, 2014
Signature [Signature]



TOWN OF LOGY BAY-MIDDLE COVE-OUTER COVE DEVELOPMENT REGULATIONS AMENDMENT No. 22, 2013

BACKGROUND

The Town of Logy Bay-Middle Cove-Outer Cove proposes to implement Development Regulations Amendment No. 22, 2013. The Town Council has received a development proposal for a nine lot unserviced residential subdivision to be located east, of Logy Bay Road. The proposed development will be accessed from Logy Bay Road by way of a cul-de-sac with a temporary turn around. A road reservation at the head of the cul-de-sac is held in reserve to allow future connection to Marine Drive.

Minimum lot sizes for the Residential Low Density (RLD) Land Use Zone Table are 4,050 m² with minimum frontages of 45m. The proposed nine (9) lot unserviced residential subdivision conforms to the minimum requirements for area and frontage for this zone.

The area is currently zoned as Residential Subdivision Area. To accommodate the proposed subdivision development within the Town of Logy Bay-Middle Cove-Outer Cove as described above, this Amendment will re-zone land from **Residential Subdivision Area (RSA)** to **Residential Low Density (RLD)**.

St. John's Urban Region Regional Plan

The St. John's Urban Region Regional Plan Map has designated this area as Agriculture. The Agricultural designation was superseded by Amendment No. 2, 1988, and is now designated as Rural. It is determined that an amendment to the St. John's Urban Region Regional Plan is required to conform with the proposed Logy Bay-Middle Cove-Outer Cove Development Regulations Amendment No. 22, 2013 and to bring the area of Marine Drive into conformance with the St. John's Urban Region Regional Plan.


PUBLIC CONSULTATION

During the preparation of this amendment, Council undertook the following initiative so that individuals and groups could provide input to the proposed Development Regulations Amendment. The Town Council of Logy Bay-Middle Cove-Outer Cove published a notice in *The Telegram* newspaper on August 24, 2013 advertising the proposed amendment seeking comments or representations from the public. The Town Council placed the proposed amendment on display at the Town Council Office from August 26, to August 30, 2013, for residents to view and to provide any comments or concerns in writing to the Council concerning the proposed amendment. No comments or objections were received within the time stipulated in the notice.

AMENDMENT No. 22, 2013

The Town of Logy Bay-Middle Cove-Outer Cove Development Regulations are amended by:

- A) *Changing*** the highlighted area of land from “**Residential Subdivision Area (RSA)**” to “**Residential Low Density (RLD)**”, as shown on the attached portion of the Town of Logy Bay-Middle Cove-Outer Cove Land Use Zoning Map.

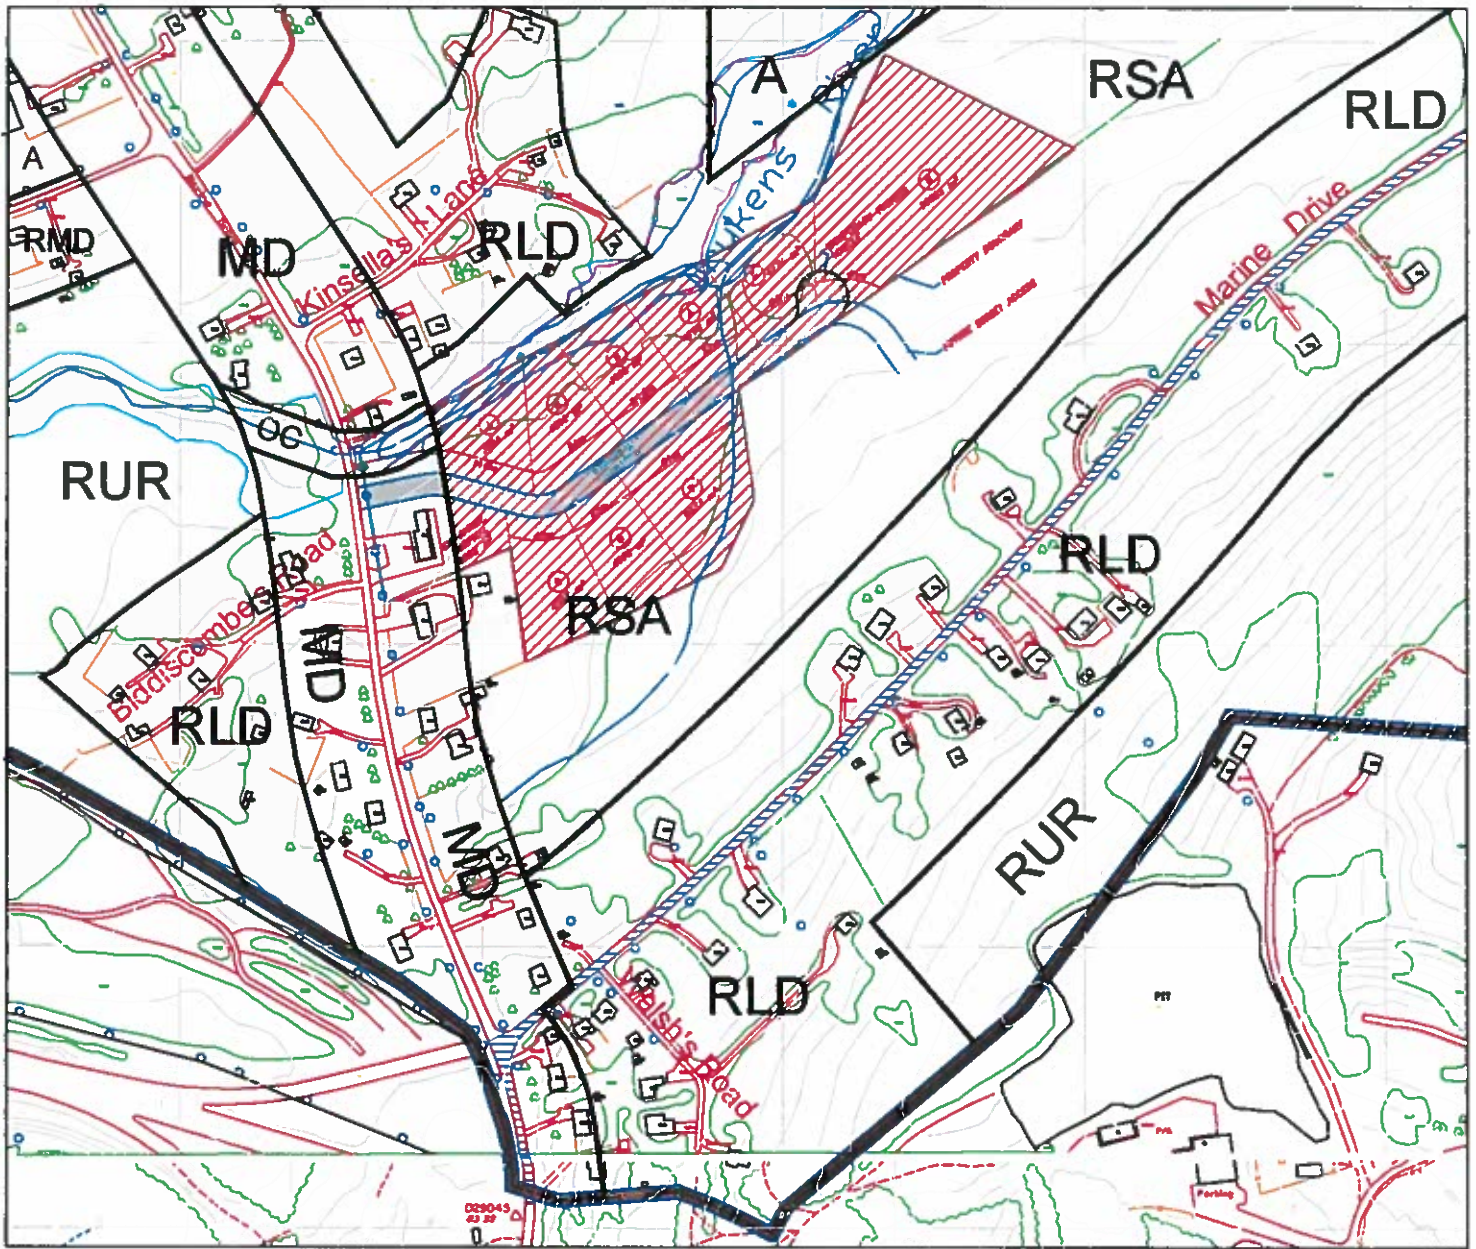

TOWN OF LOGY BAY-MIDDLE COVE-OUTER COVE

MUNICIPAL PLAN 2005-2015

LAND USE ZONE MAP

DEVELOPMENT REGULATIONS AMENDMENT No. 22, 2013

Development Regulations/Amendment Dated at Logy Bay-Middle Cove-Outer Cove

REGISTERED

This 14th Day of January 2014

Number 2945-2014-026

Date February 6, 2014

Signature Cousin

[Signature] Mayor
[Signature] Clerk

Seal



Area to be changed from: "Residential Subdivision Area" to "Residential Low Density"

PLAN-TECH



ENVIRONMENT

Scale: 1:5000



I certify that the attached Town of Logy Bay-Middle Cove-Outer Cove Development Regulations Amendment No. 22, 2013 has been prepared in accordance with the requirements of the Urban and Rural Planning Act.